



21

21

21

21

21

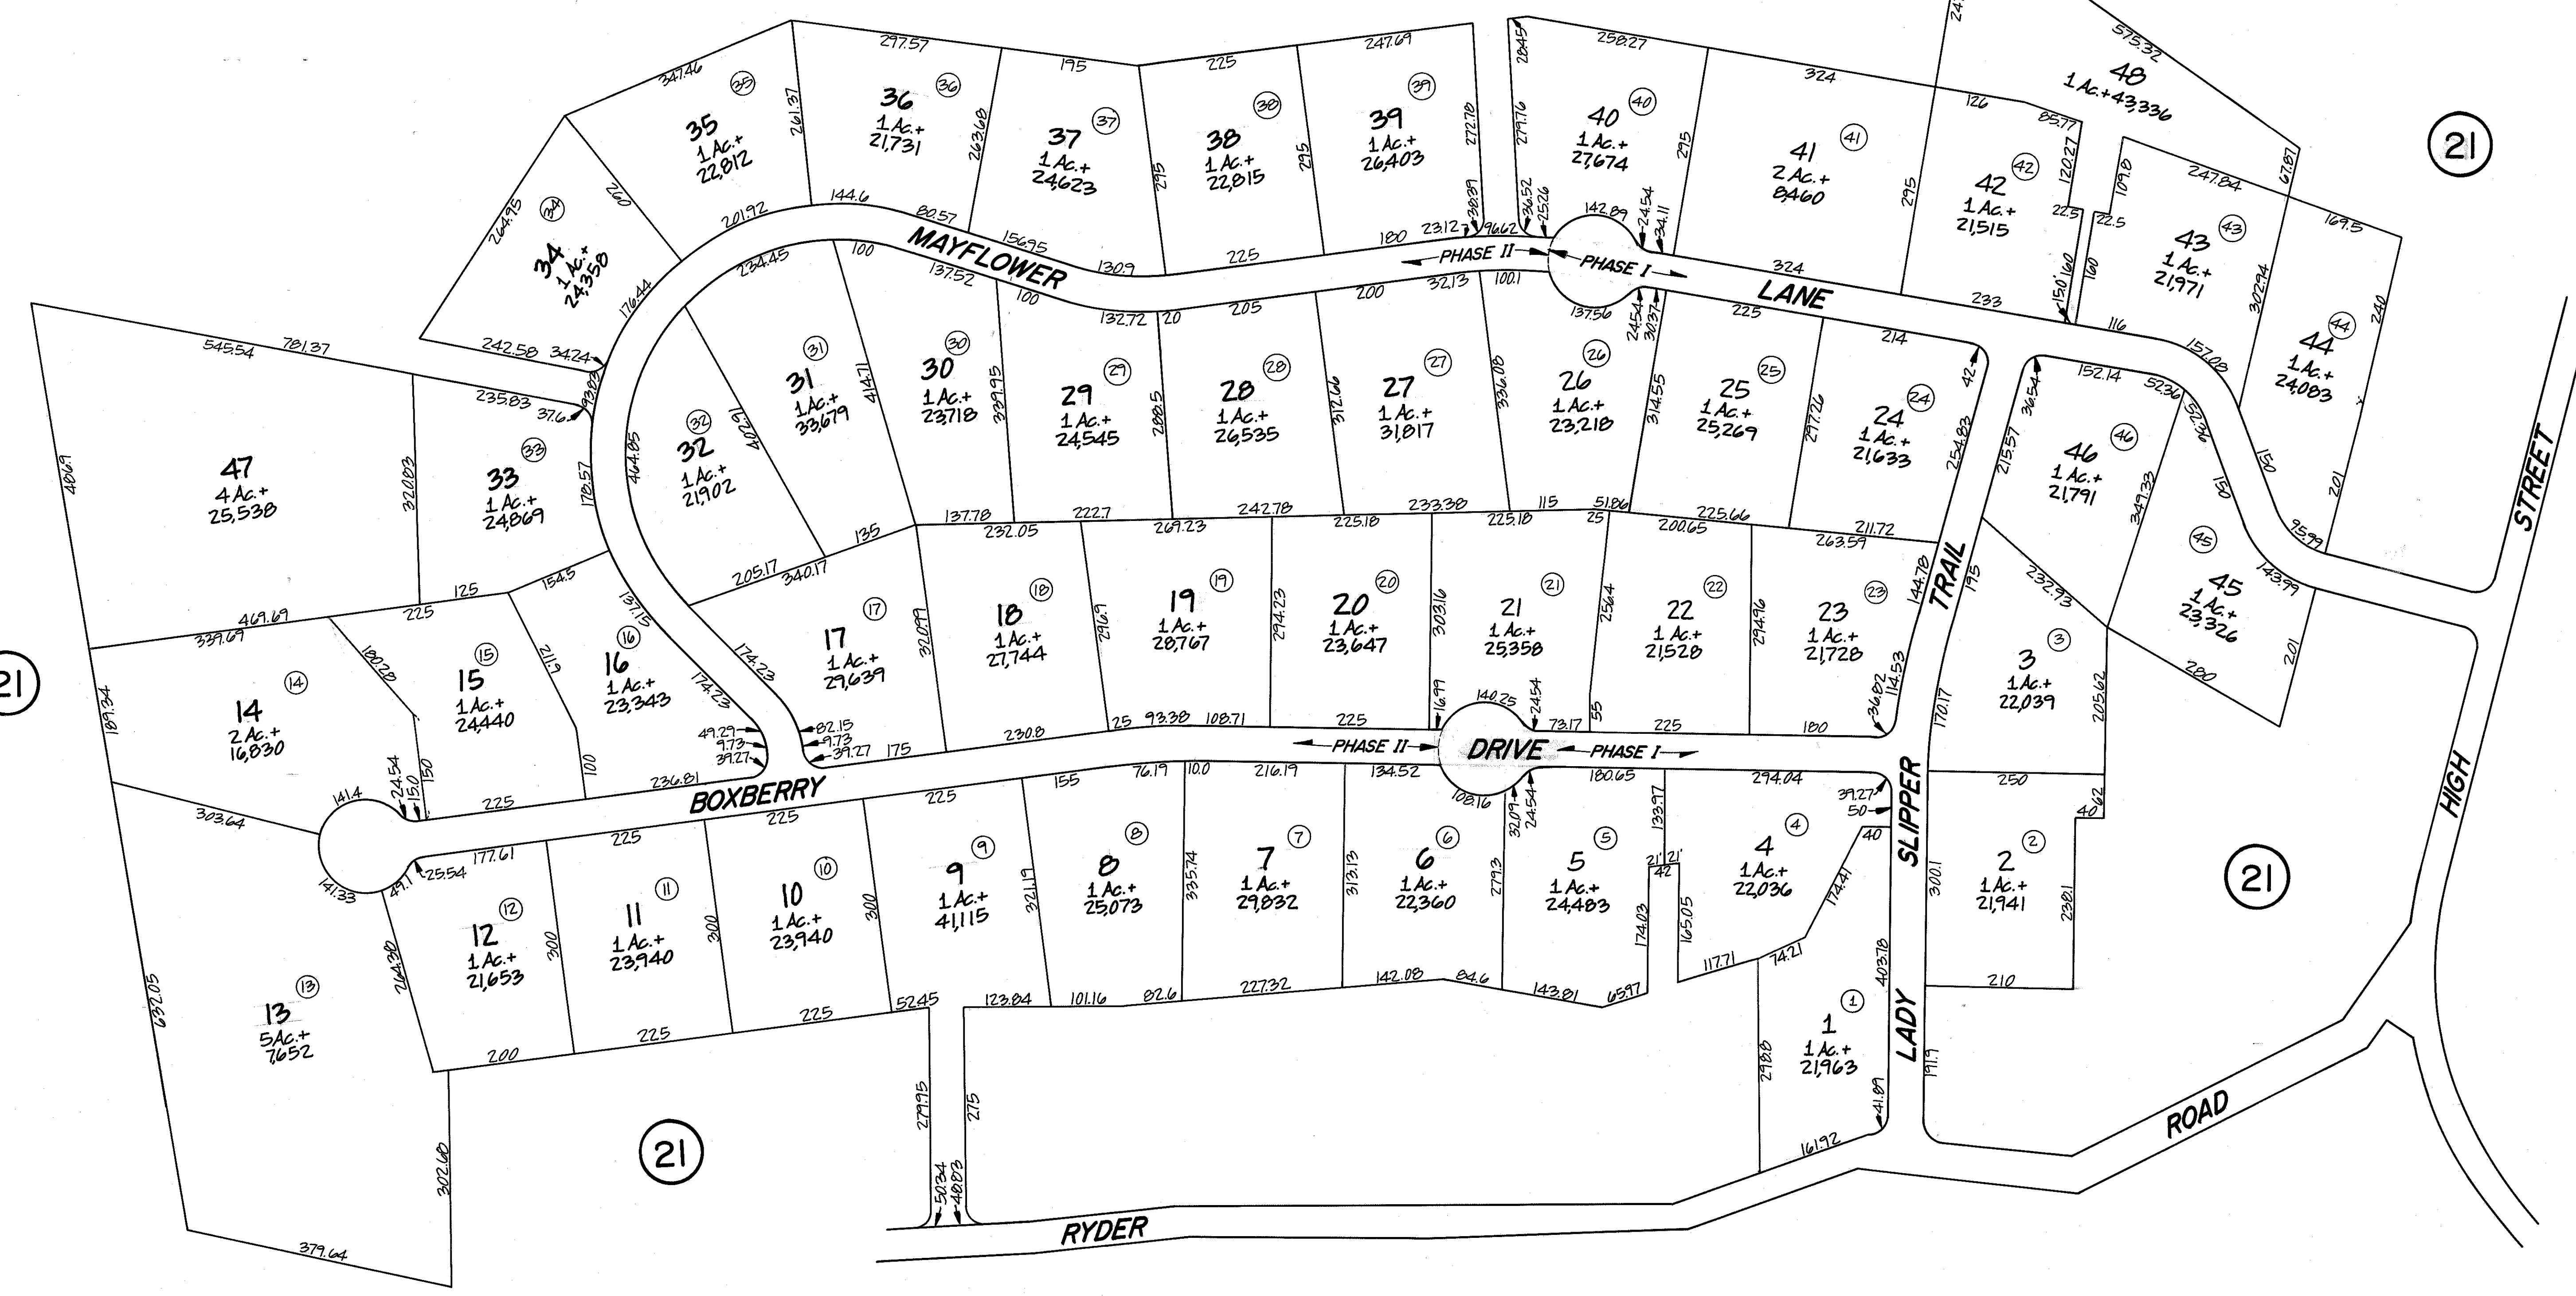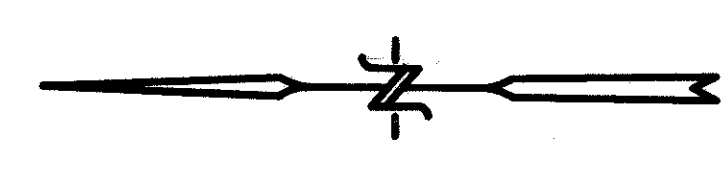

REVISIONS AND ADDITIONS BY:
 N. DOUGLAS SCHNEIDER & ASSOCIATES, INC.
 PROFESSIONAL CIVIL ENGINEERS
 1 COUNTY ROAD, P.O. BOX 480
 MATTAPOISETT, MA. 02739
 REVISED:
 JUNE 18, 2003

PREPARED BY: DAVID M. DAVIGNON
 THOMPSON SURVEYING & ENGINEERING, INC.
 525 MILL STREET
 MARION, MA.
 DATE: MARCH 22, 1999

WARNING
 THESE PLANS ARE FOR
 ASSESSMENT PURPOSES ONLY-
 DO NOT USE FIGURES FOR
 WRITING DEEDS

TOWN OF ROCHESTER
ASSESSORS' PLANS

SCALE: 1 INCH = 120 FEET

21A