

22

TOWN LINE

MIDDLEBOROUGH

ST.

18

Upland, Swamp & Reservoirs. 298.02 acr  
 Bogs - 42.56 "  
 Total - 340.58 acr

**WARNING**  
 THESE PLANS ARE FOR  
 ASSESSMENT PURPOSES  
 ONLY—DO NOT USE FIGURES  
 FOR WRITING DEEDS.


# TOWN OF ROCHESTER

## ASSESSORS PLANS

ALTERATIONS & ADDITIONS  
 DEC. 1977  
 DEC. 1978  
 DEC. 1985  
 JAN. 1992  
 DEC. 1992  
 DEC. 2000

REVISIONS AND ADDITIONS BY:  
 N. DOUGLAS SCHNEIDER & ASSOCIATES, INC.  
 PROFESSIONAL CIVIL ENGINEERS  
 P.O. BOX 480, 1 COUNTY ROAD  
 MATTAPOSETT, MA. 02733  
 REVISED: JUNE 30, 2005  
 JUNE 30, 2010

SCALE-1"=200'  
 1957

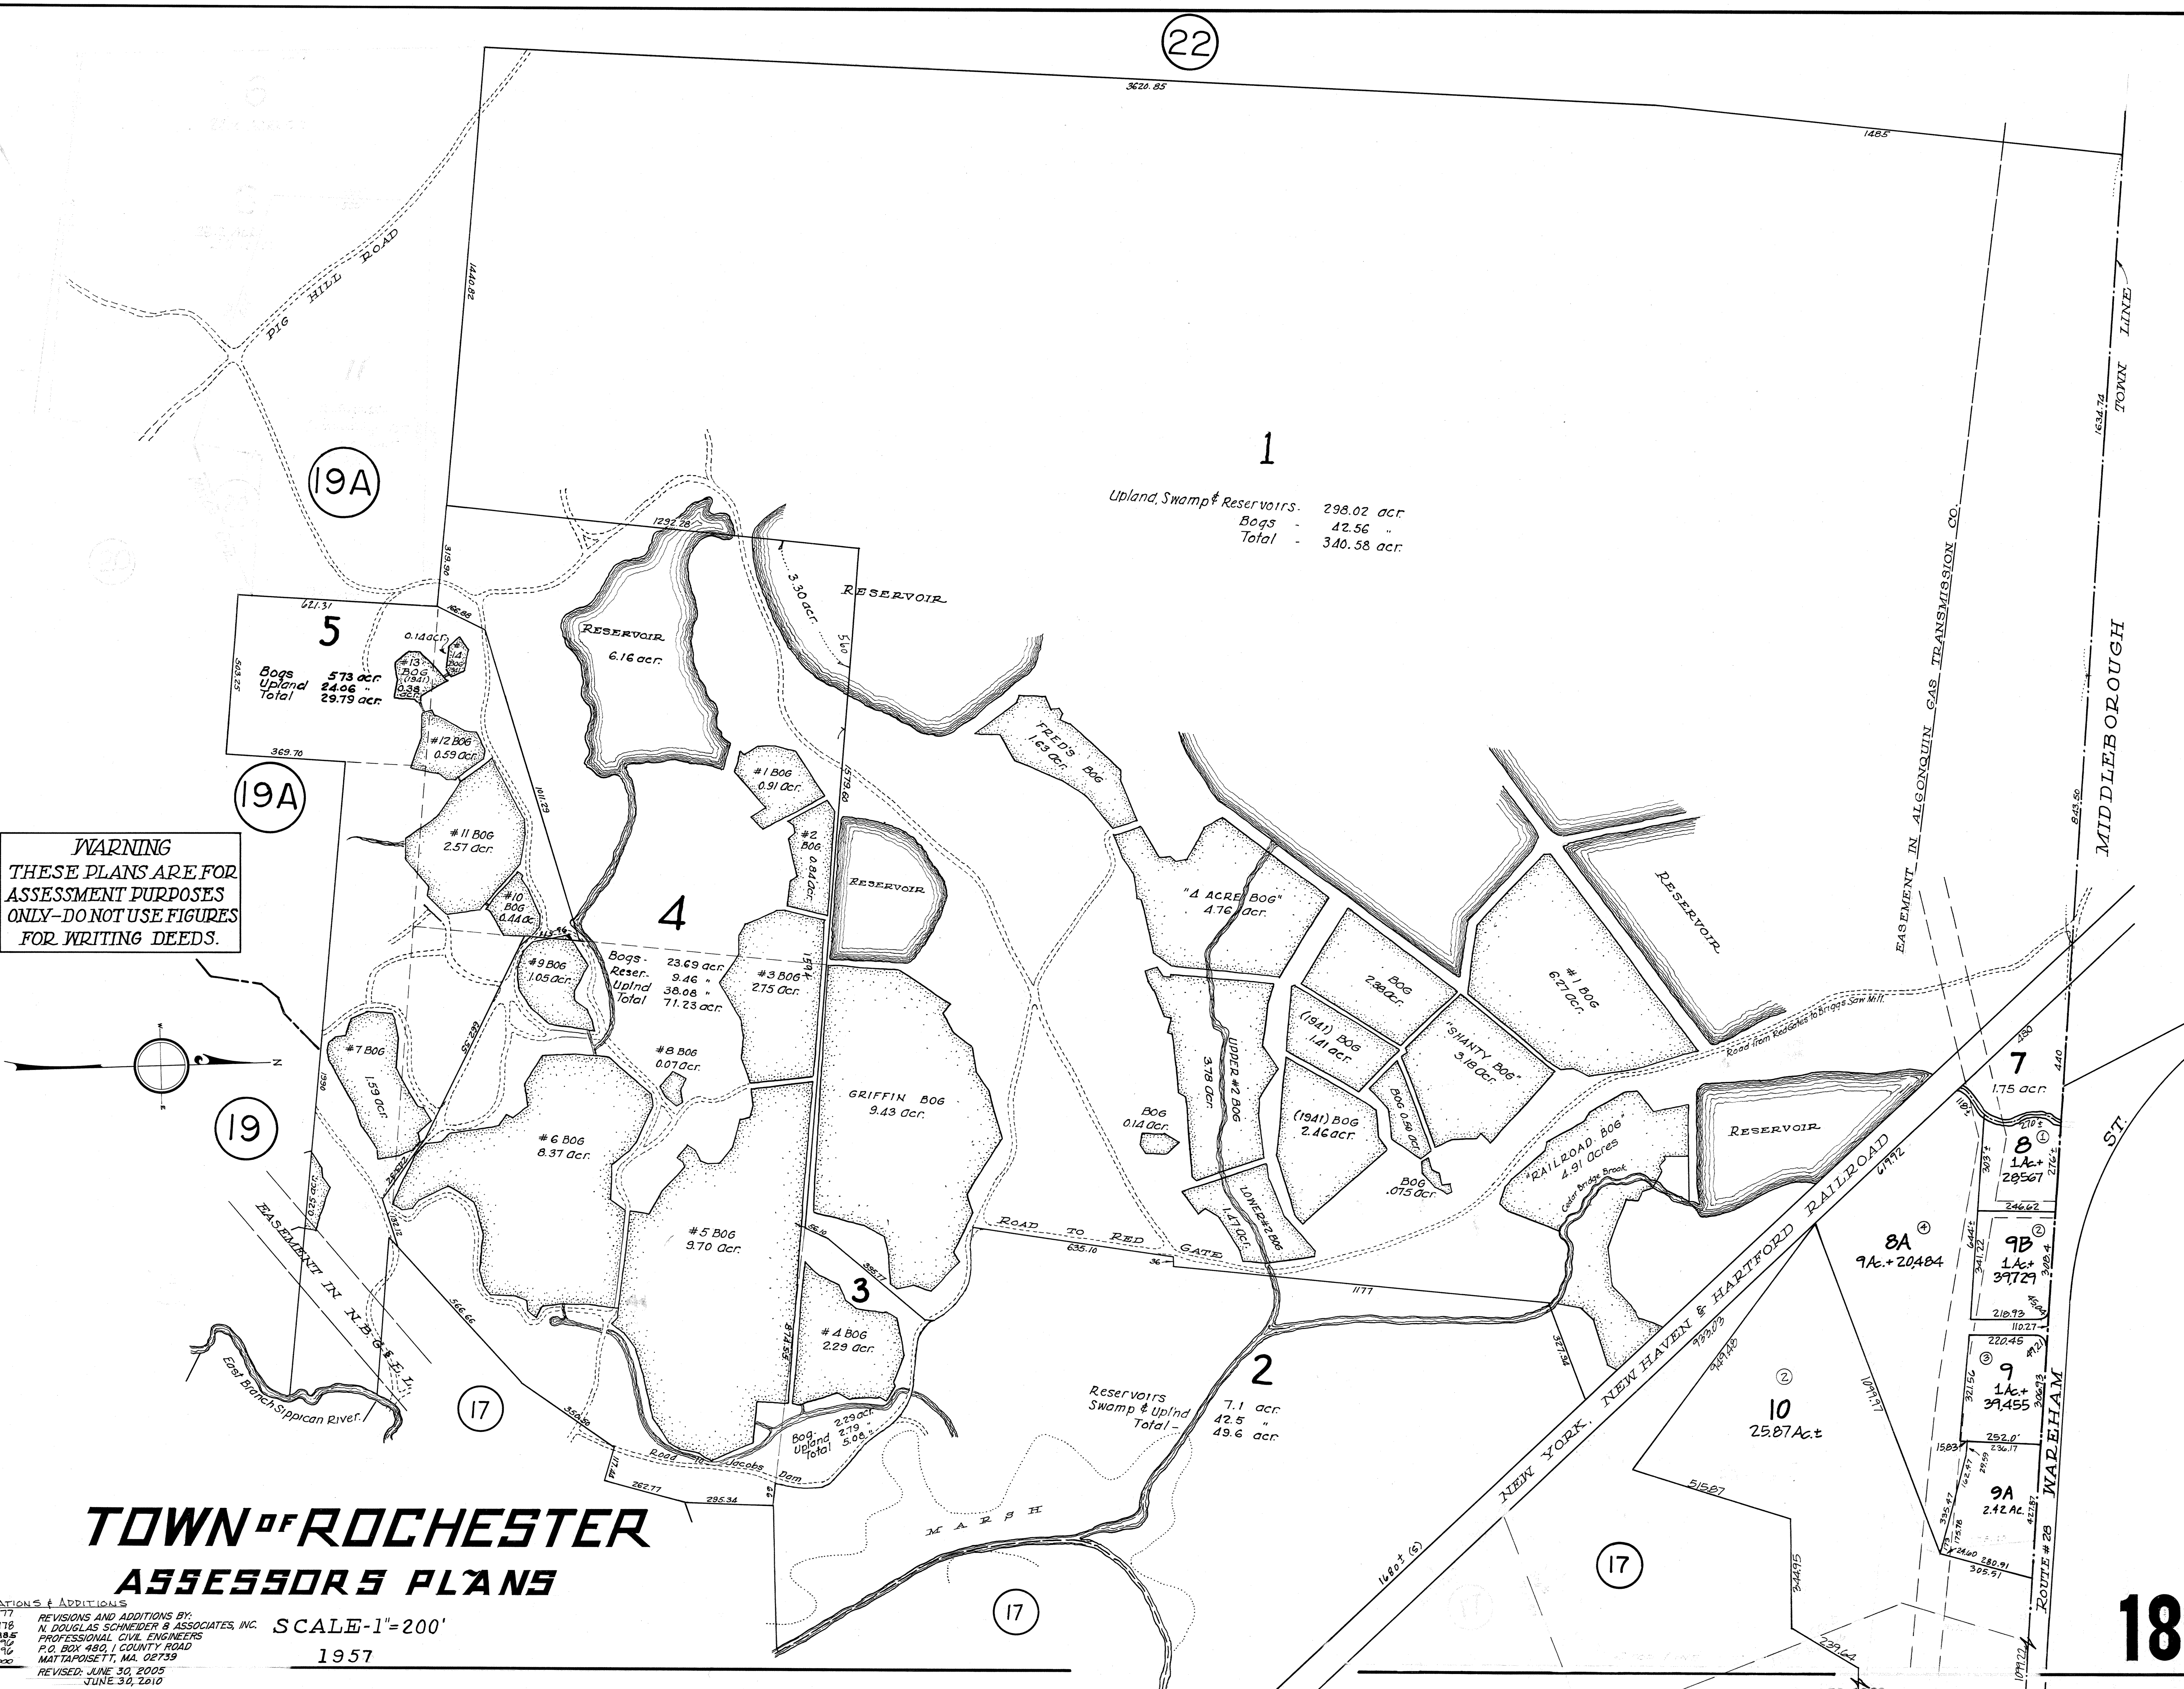

5  
 Bogs 573 acr  
 Upland 24.06 "  
 Total 297.79 acr

19A

19

17

4

Bogs - 23.69 acr  
 Reser. 9.46 "  
 Uplnd 38.08 "  
 Total 71.23 acr

GRIFFIN BOG

#5 BOG

#4 BOG

2

Reservoirs  
 Swamp & Uplnd  
 Total - 7.1 acr  
 42.5 "  
 49.6 acr

17

10

25.87 Acr

7

1.75 acr

8

1A+

29567

9B

1A+

39729

9

1A+

29455

9A

242 AC

8A

9A + 20484

REVISED DEC 1968  
 TRUSTEES ENGINEERING COMP.  
 NEW BEDFORD, MASS.

Samuel H. Corse, Surveyor  
 Rochester, Mass.