
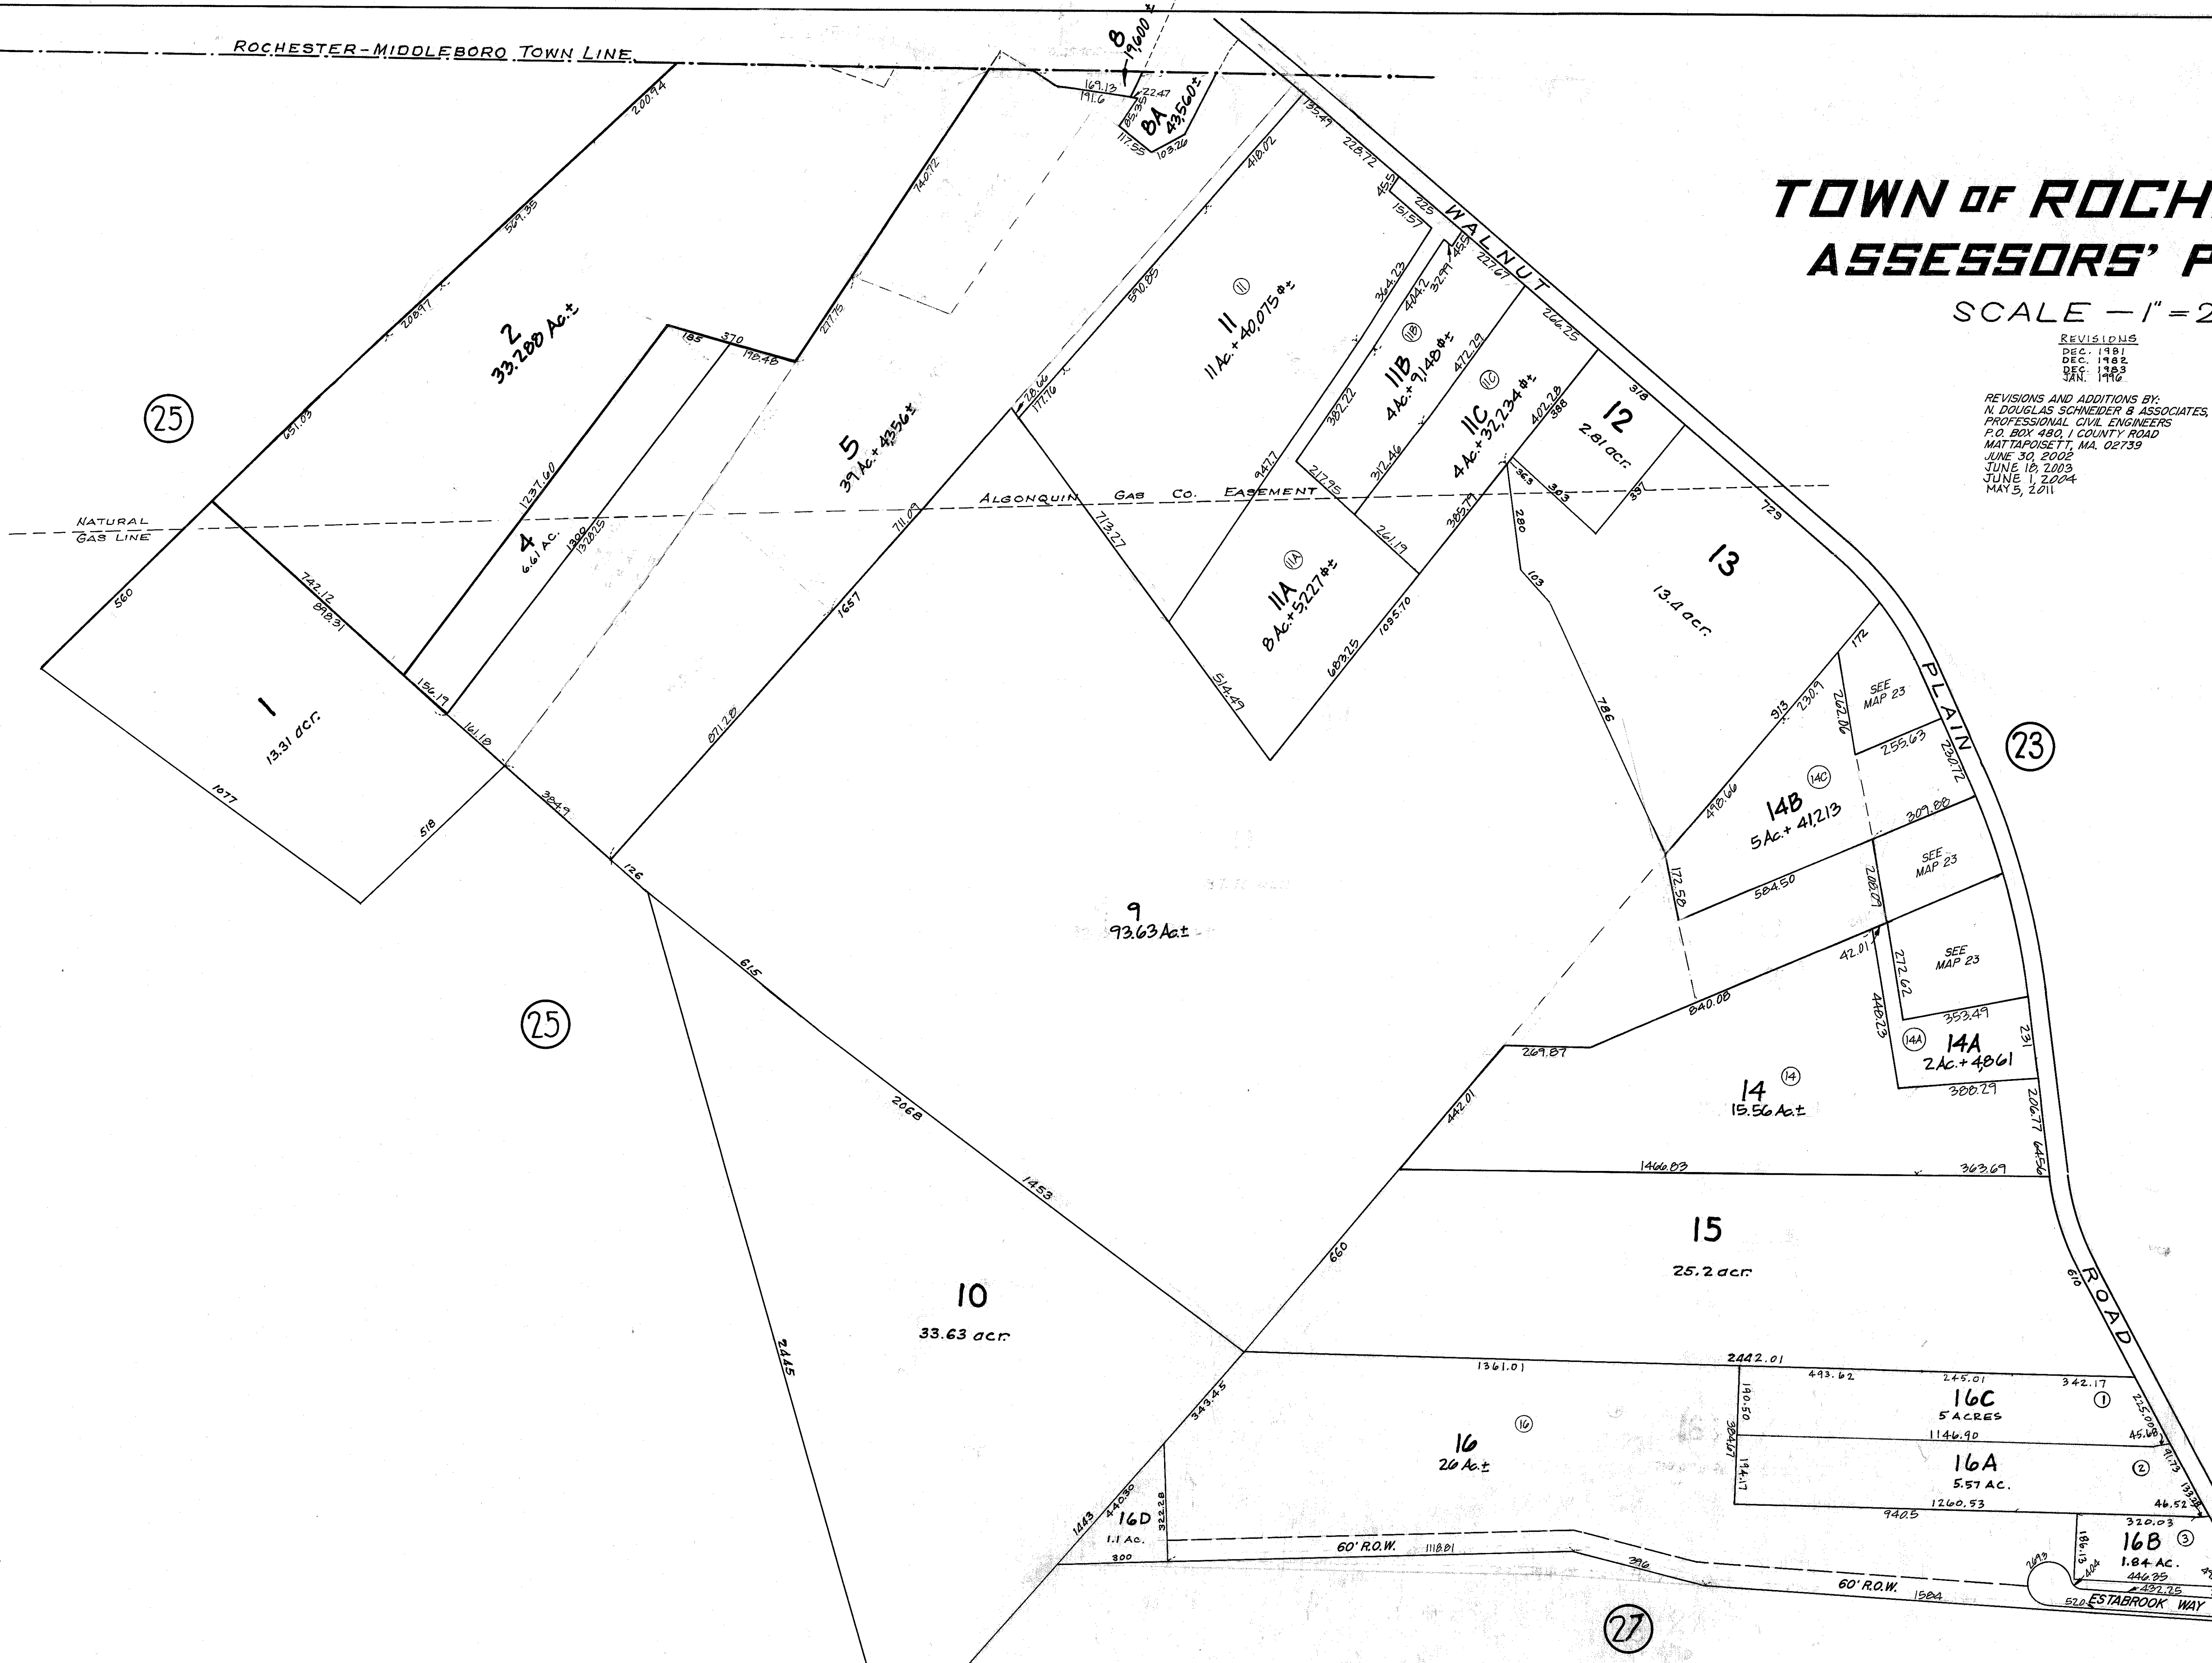


# TOWN OF ROCHESTER ASSESSORS' PLANS

SCALE - 1" = 200'

REVISIONS  
DEC. 1991  
DEC. 1992  
DEC. 1993  
JAN. 1996

REVISIONS AND ADDITIONS BY:  
N. DOUGLAS SCHNEIDER & ASSOCIATES, INC.  
PROFESSIONAL CIVIL ENGINEERS  
P.O. BOX 480, 1 COUNTY ROAD  
MATTAPANSETT, MA. 02739  
JUNE 30, 2002  
JUNE 18, 2003  
JUNE 1, 2004  
MAY 5, 2011

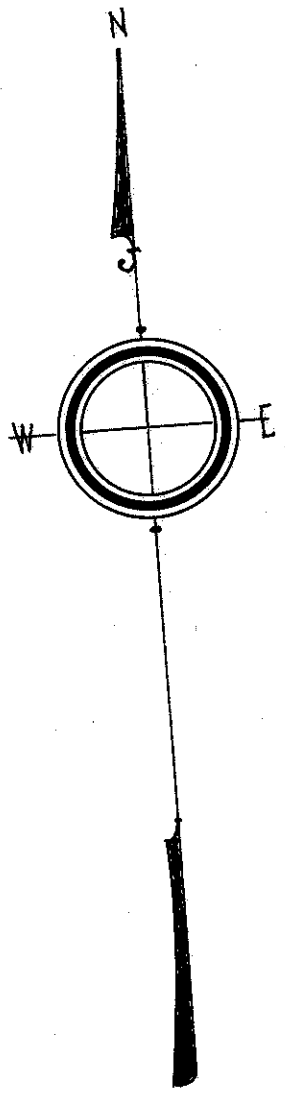

**WARNING**  
THESE PLANS ARE FOR ASSESSMENT PURPOSES ONLY - DO NOT USE FIGURES FOR WRITING DEEDS.