


Acushnet Assessors Sheet No. 6

ACUSHNET

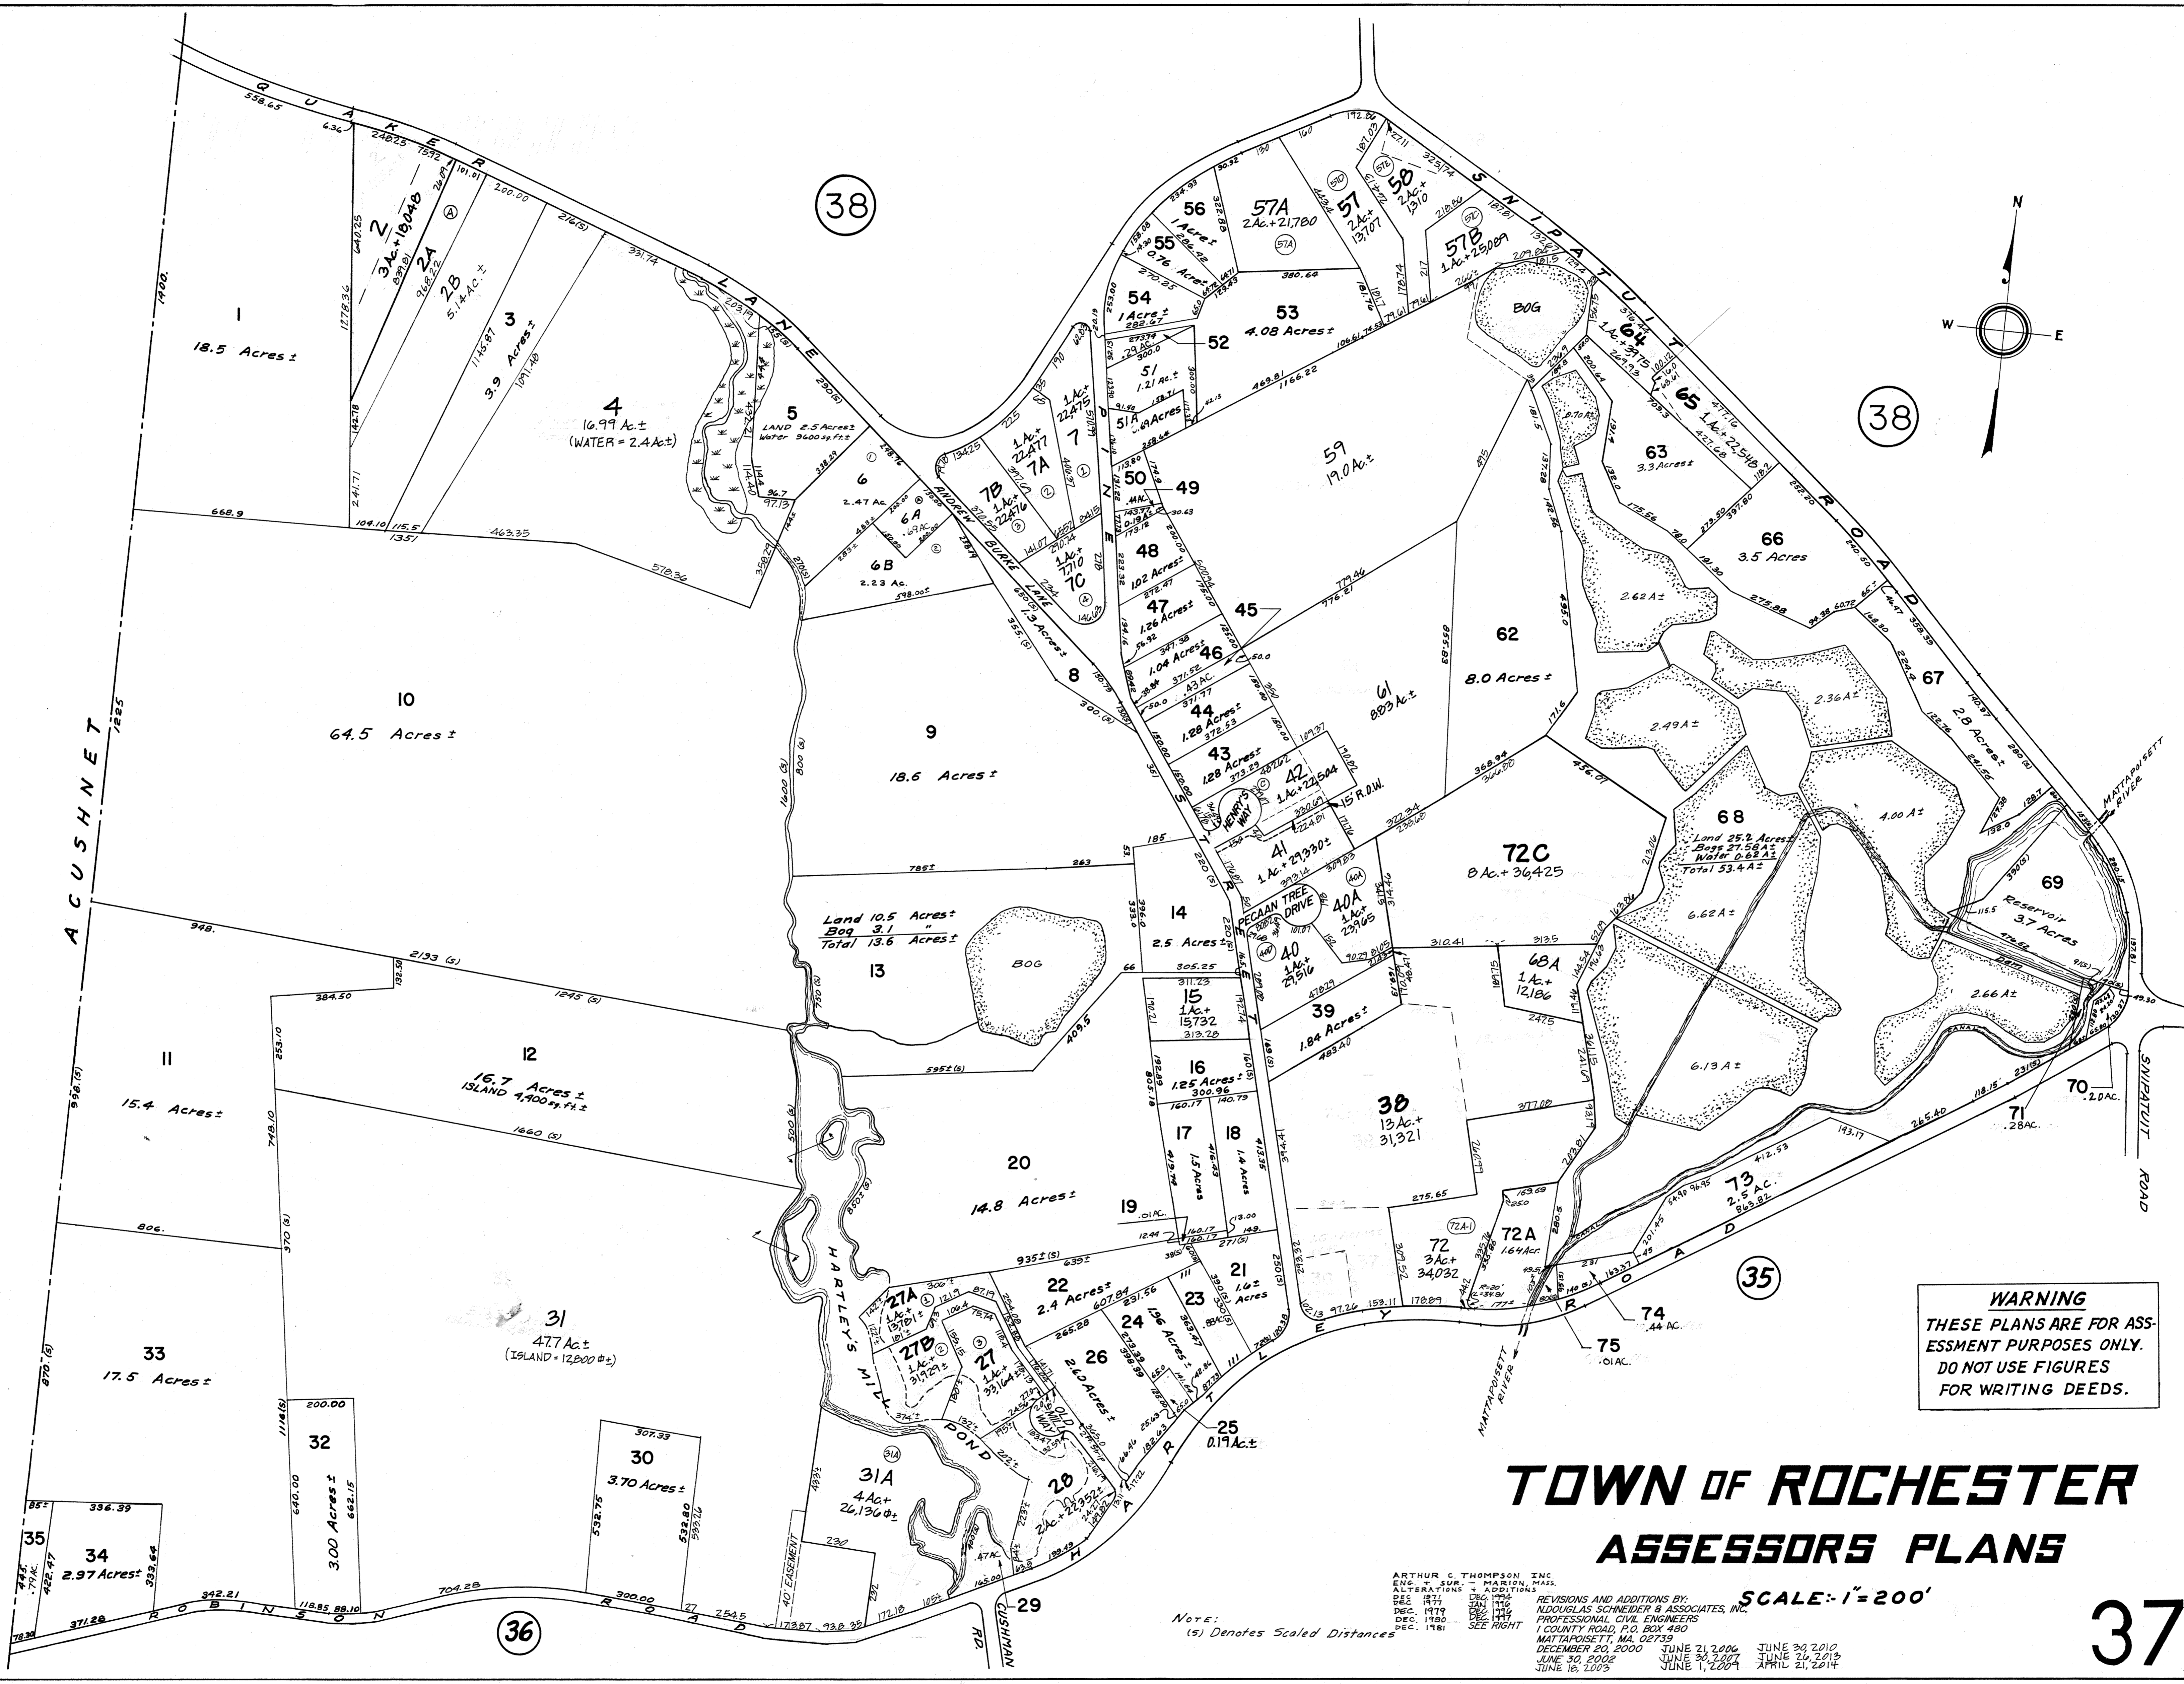

WARNING
 THESE PLANS ARE FOR ASSESSMENT PURPOSES ONLY.
 DO NOT USE FIGURES FOR WRITING DEEDS.

TOWN OF ROCHESTER
ASSESSORS PLANS

SCALE: 1" = 200'

37

NOTE: (s) Denotes Scaled Distances

ARTHUR C. THOMPSON, INC.
 ENG. SURV. - MARION, MASS.
 ALTERATIONS & ADDITIONS
 DEC. 1971
 DEC. 1979
 DEC. 1980
 DEC. 1981
 SEE RIGHT

REVISIONS AND ADDITIONS BY:
 DOUGLAS SCHNEIDER & ASSOCIATES, INC.
 PROFESSIONAL CIVIL ENGINEERS
 1 COUNTY ROAD, P.O. BOX 480
 MATTAPOISETT, MA. 02739
 DECEMBER 20, 2000
 JUNE 30, 2002
 JUNE 18, 2003

JUNE 21, 2006
 JUNE 26, 2007
 JUNE 1, 2007

JUNE 29, 2010
 JUNE 24, 2013
 APRIL 21, 2014

REVISED DEC 1968
 TIBBETTS ENGINEERING CORP.
 NEW BEDFORD, MASS.
 FEB. 1969

TIBBETTS ENGINEERING CORP.
 Engineers & Surveyors
 NEW BEDFORD, MASS.
 FEB. 1969