




SEE SHEET 46

SEE SHEET 48

SEE SHEET 44

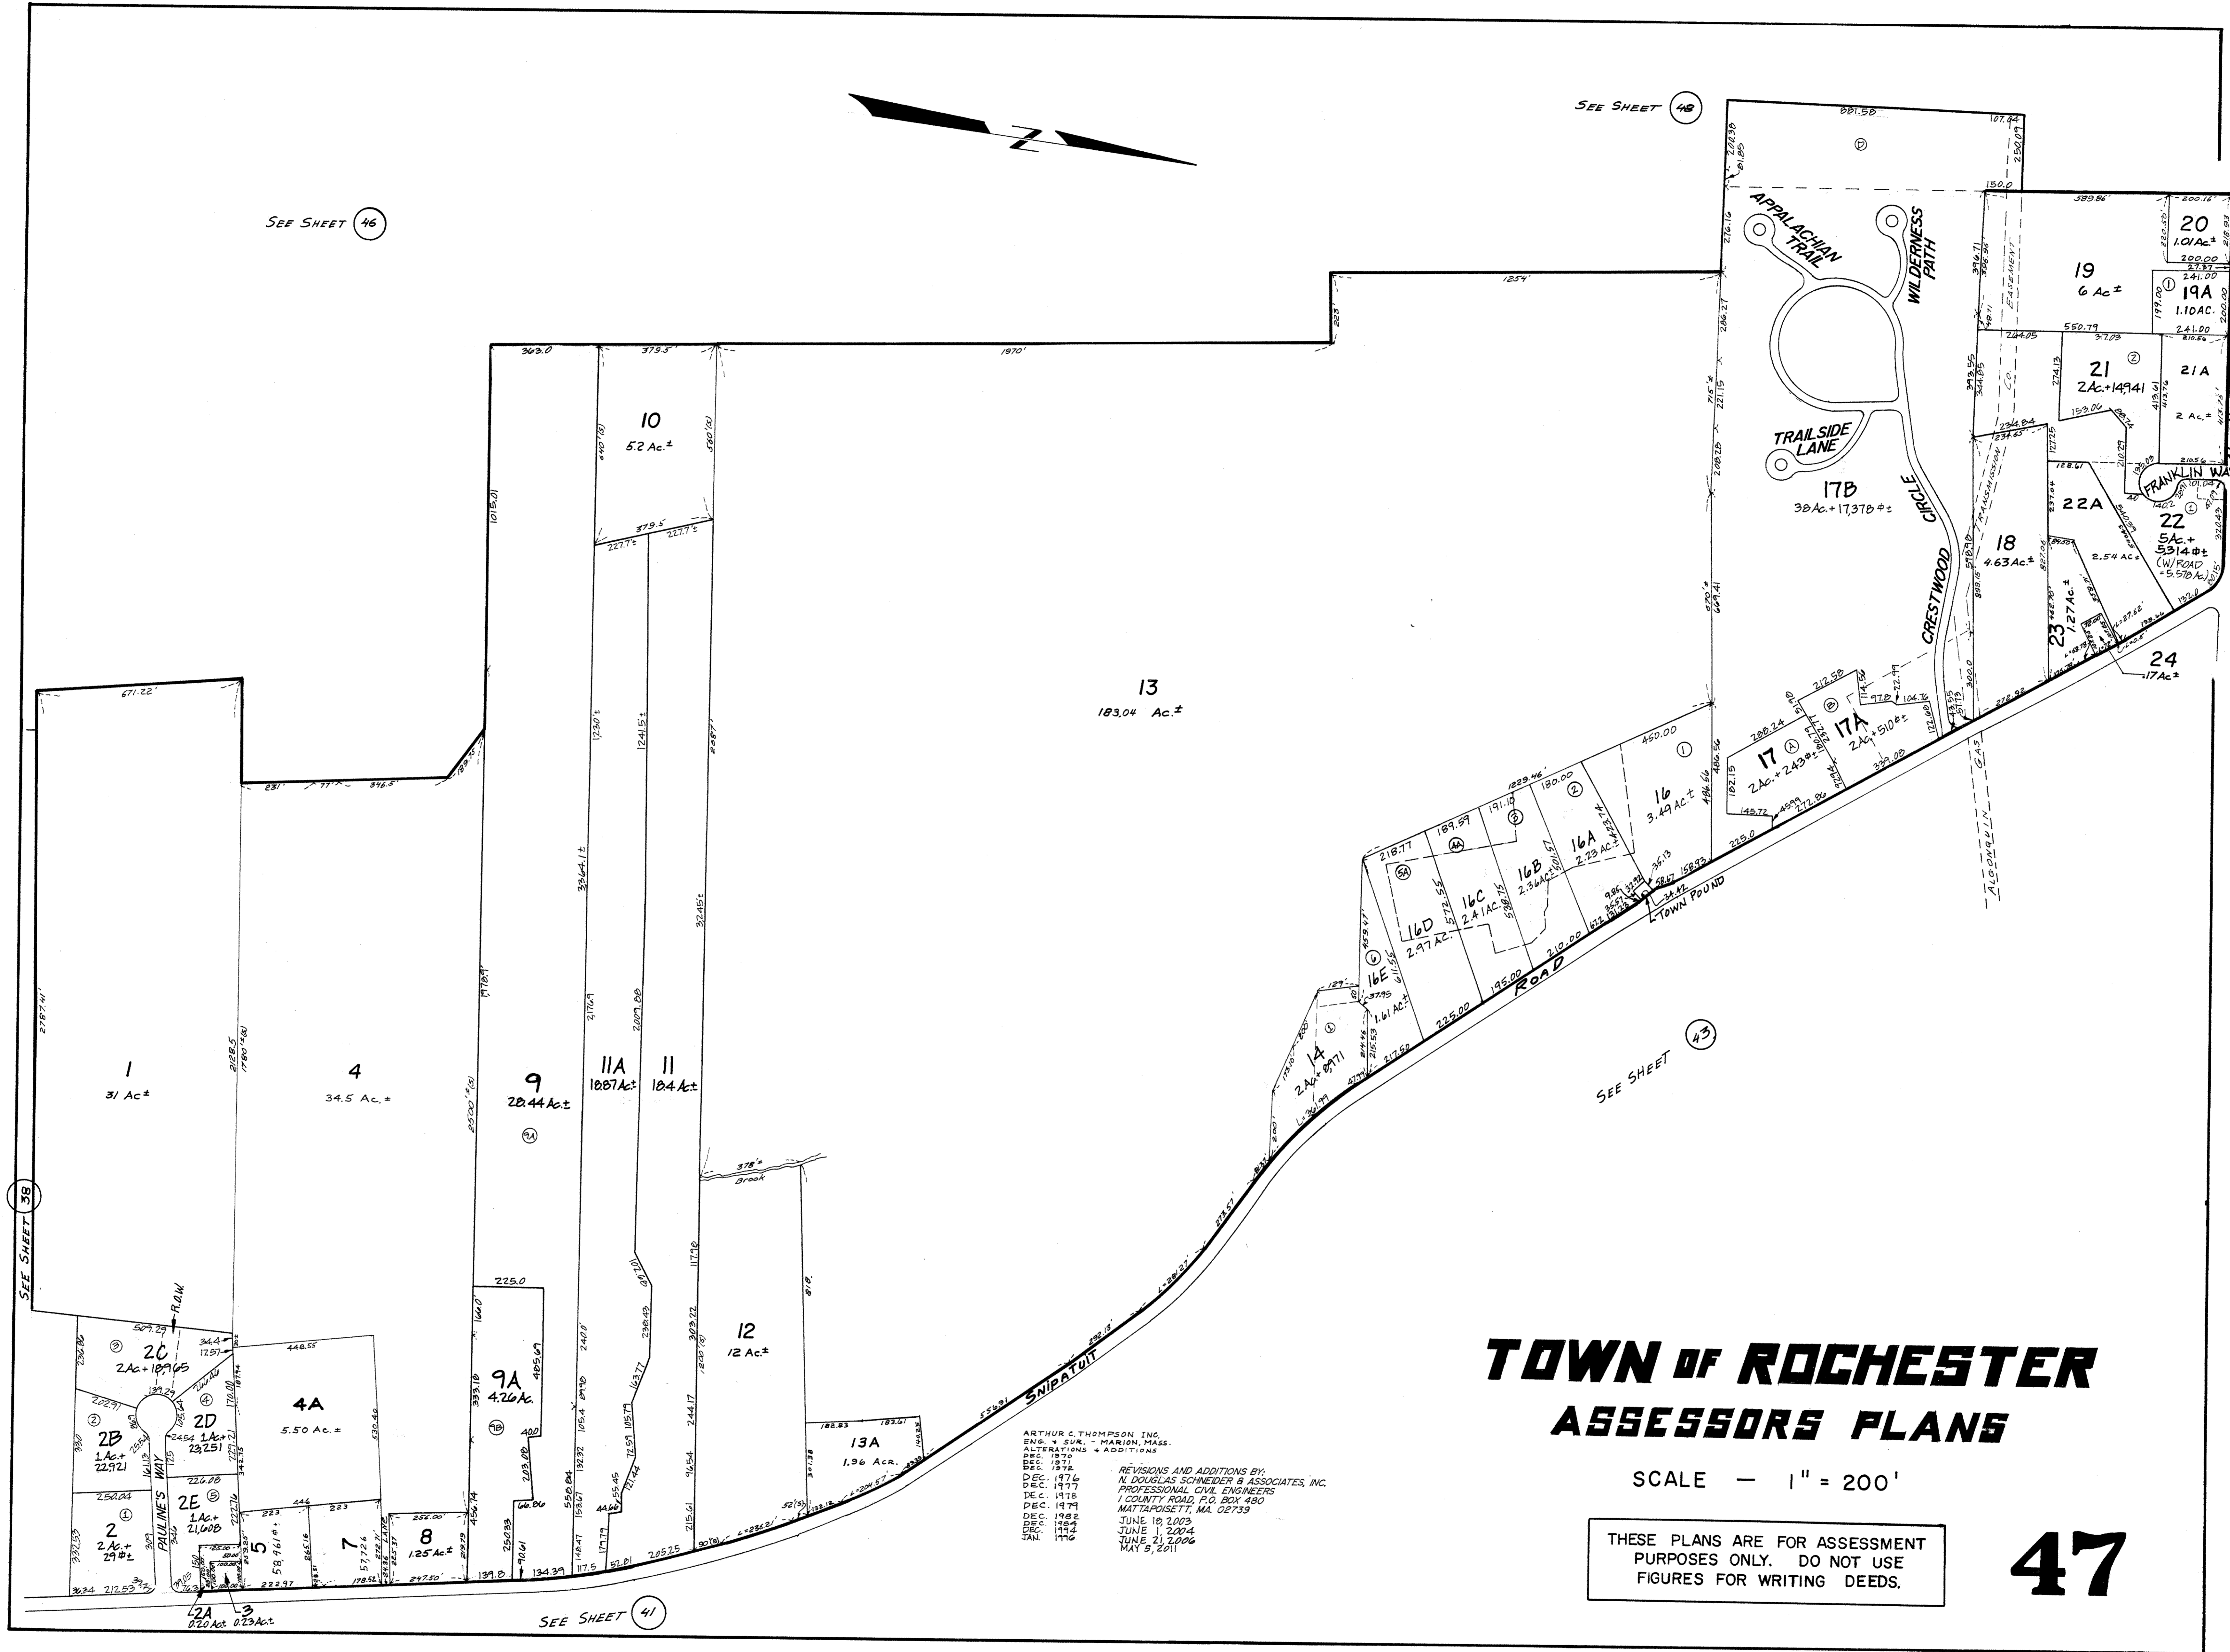

TOWN OF ROCHESTER ASSESSORS PLANS

SCALE - 1" = 200'

THESE PLANS ARE FOR ASSESSMENT PURPOSES ONLY. DO NOT USE FIGURES FOR WRITING DEEDS.

47

ARTHUR C. THOMPSON, INC.
 ENGRS. & SURV. = MARION, MASS.
 ALTERATIONS & ADDITIONS
 DEC. 1971
 DEC. 1972
 DEC. 1974
 DEC. 1977
 DEC. 1978
 DEC. 1979
 DEC. 1982
 DEC. 1984
 JAN. 1986

REVISIONS AND ADDITIONS BY:
 N. DOUGLAS SCHNEIDER & ASSOCIATES, INC.
 PROFESSIONAL CIVIL ENGINEERS
 1 COUNTY ROAD, P.O. BOX 480
 MATTAPOISETT, MA. 02733
 JUNE 18, 2003
 JUNE 1, 2004
 JUNE 21, 2006
 MAY 9, 2011

Prepared by
Tibbitts Engineering Corp.
New Bedford, Mass.
Aug. 1968