


TOWN OF ROCHESTER

ASSESSORS PLANS

SCALE - 1"=200'
1950

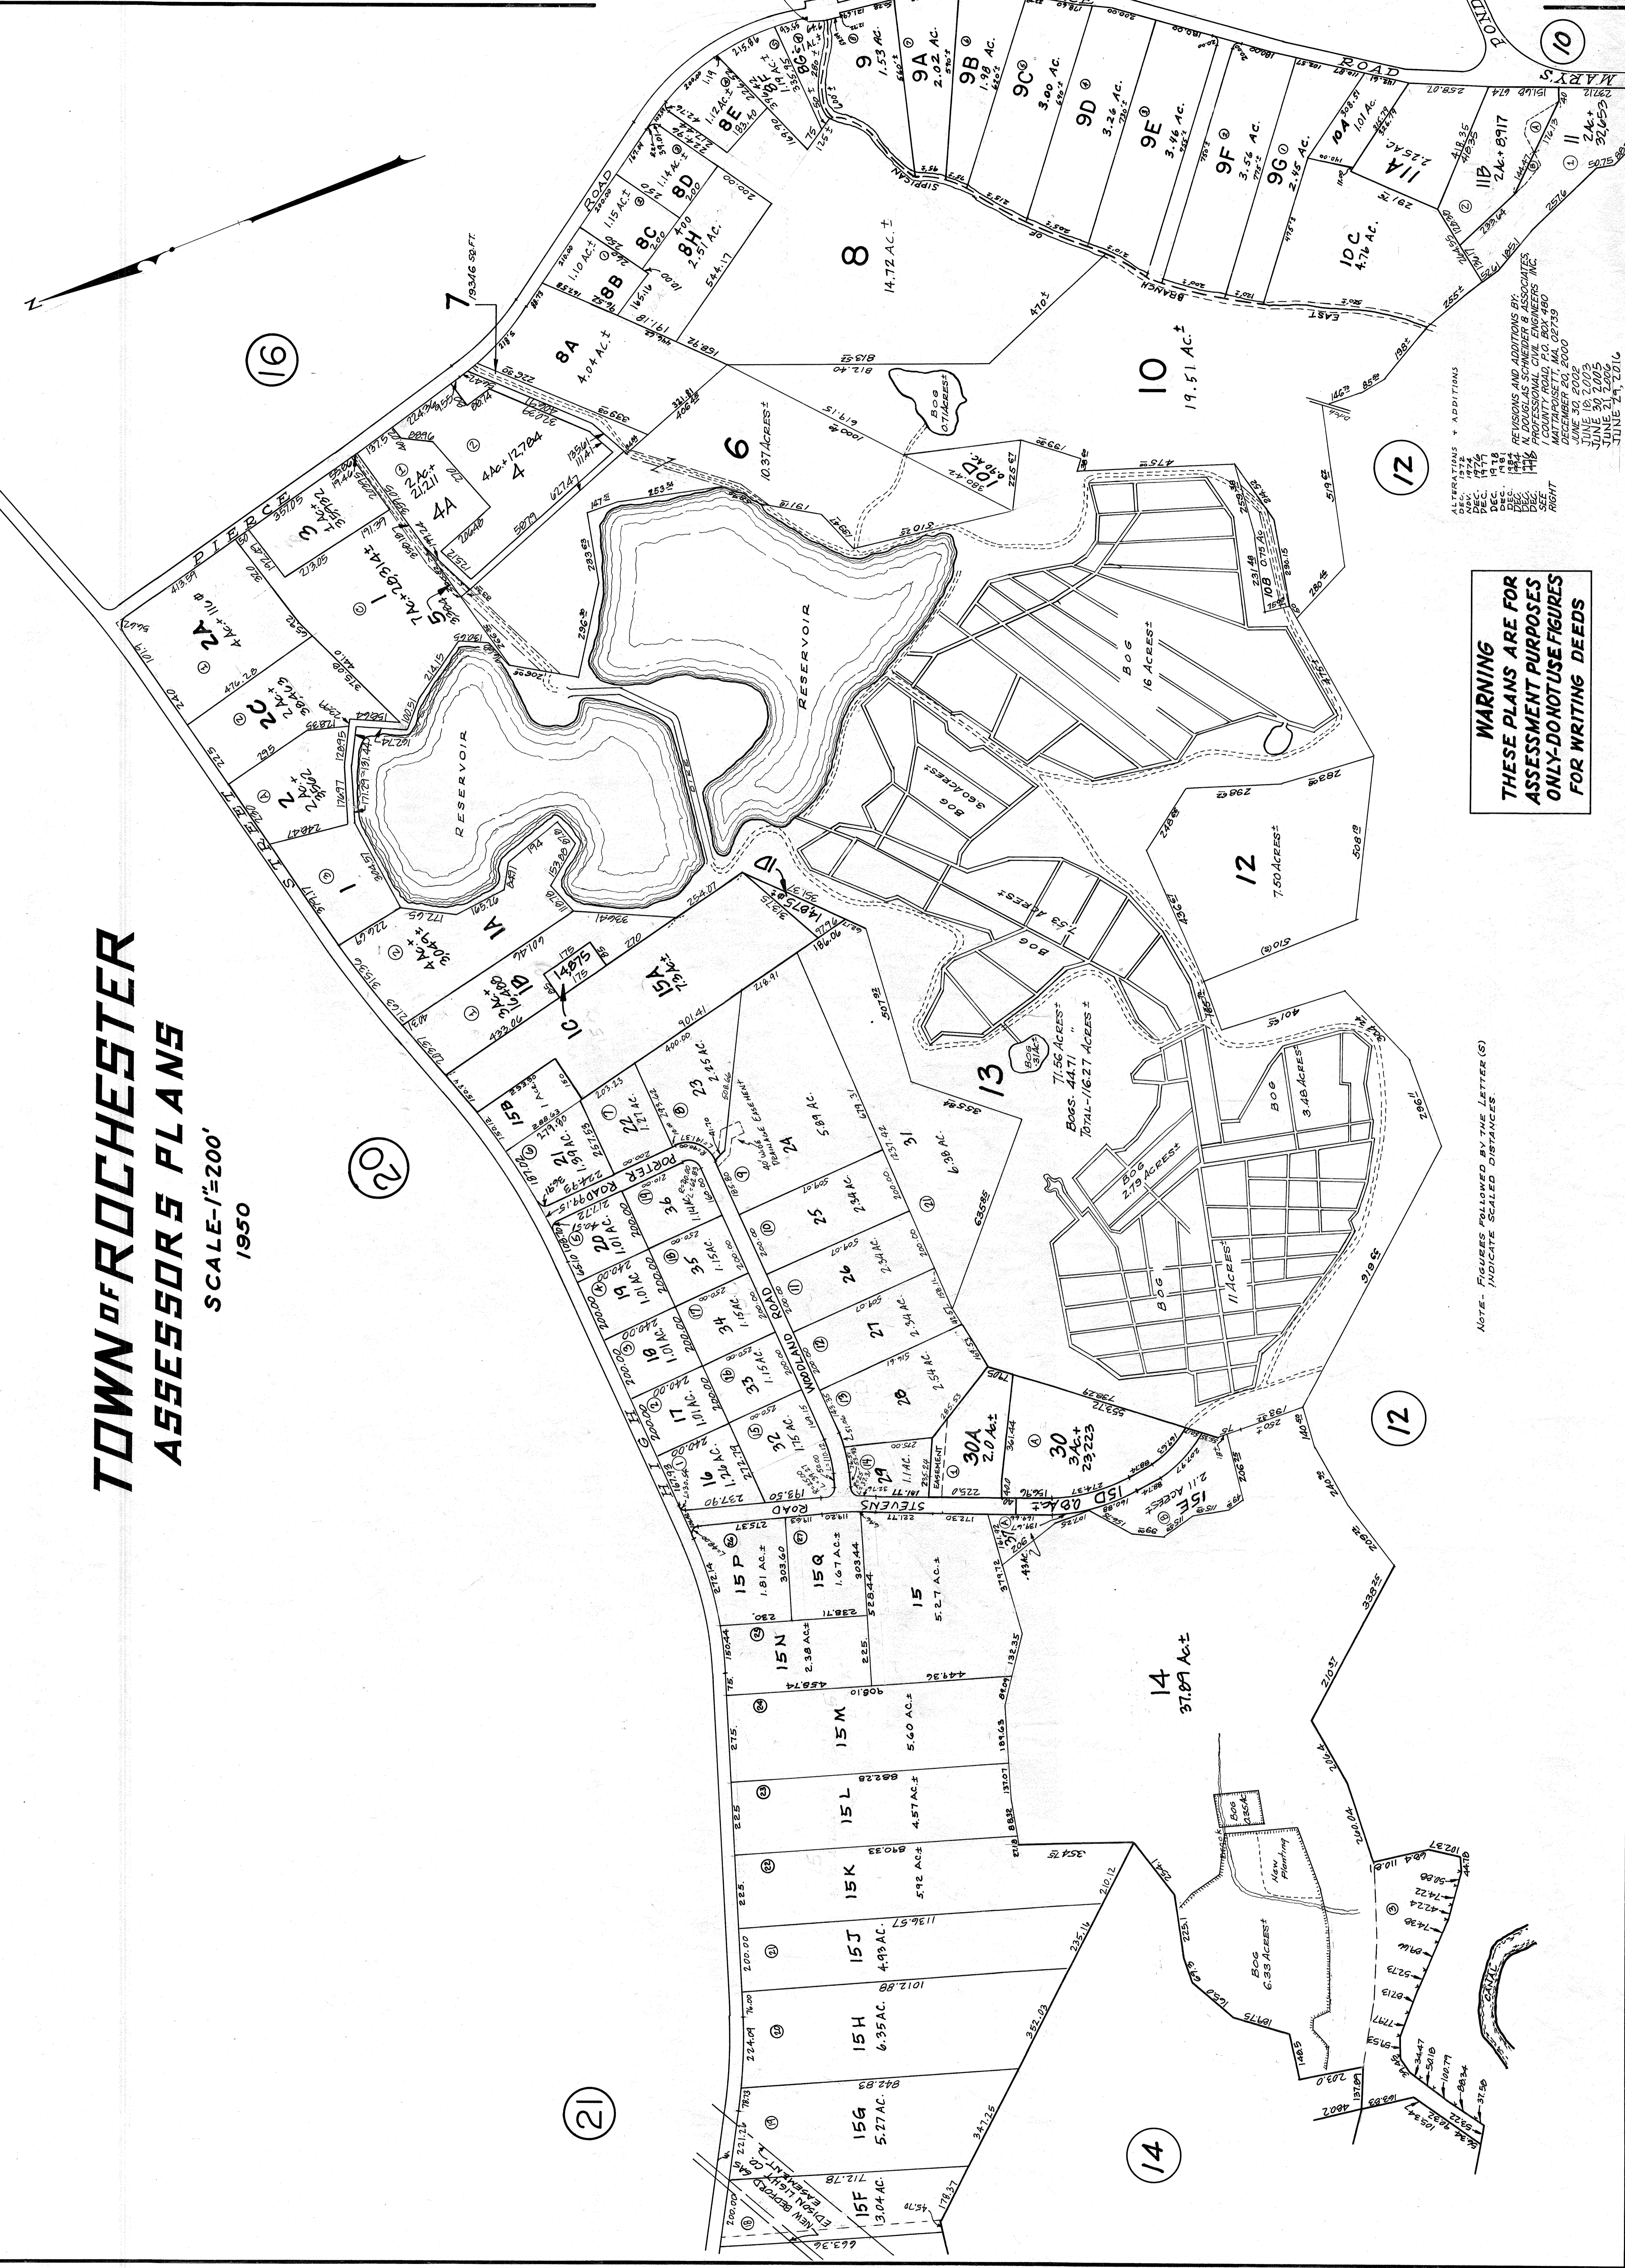

WARNING
THESE PLANS ARE FOR
ASSESSMENT PURPOSES
ONLY-DO NOT USE FIGURES
FOR WRITING DEEDS

NOTE: FIGURES FOLLOWED BY THE LETTER (S)
INDICATE SCALED DISTANCES

REVISIONS AND ADDITIONS BY:
COUNTY ROAD P.O. BOX 480
PROFESSIONAL CIVIL ENGINEERS INC.
DEC. 1974
DEC. 1978
DEC. 1981
DEC. 1984
DEC. 1987
DEC. 1990
DEC. 1993
DEC. 1996
DEC. 1999
JUNE 30, 2002
JUNE 30, 2005
JUNE 21, 2006
JUNE 21, 2010
JUNE 24, 2016