
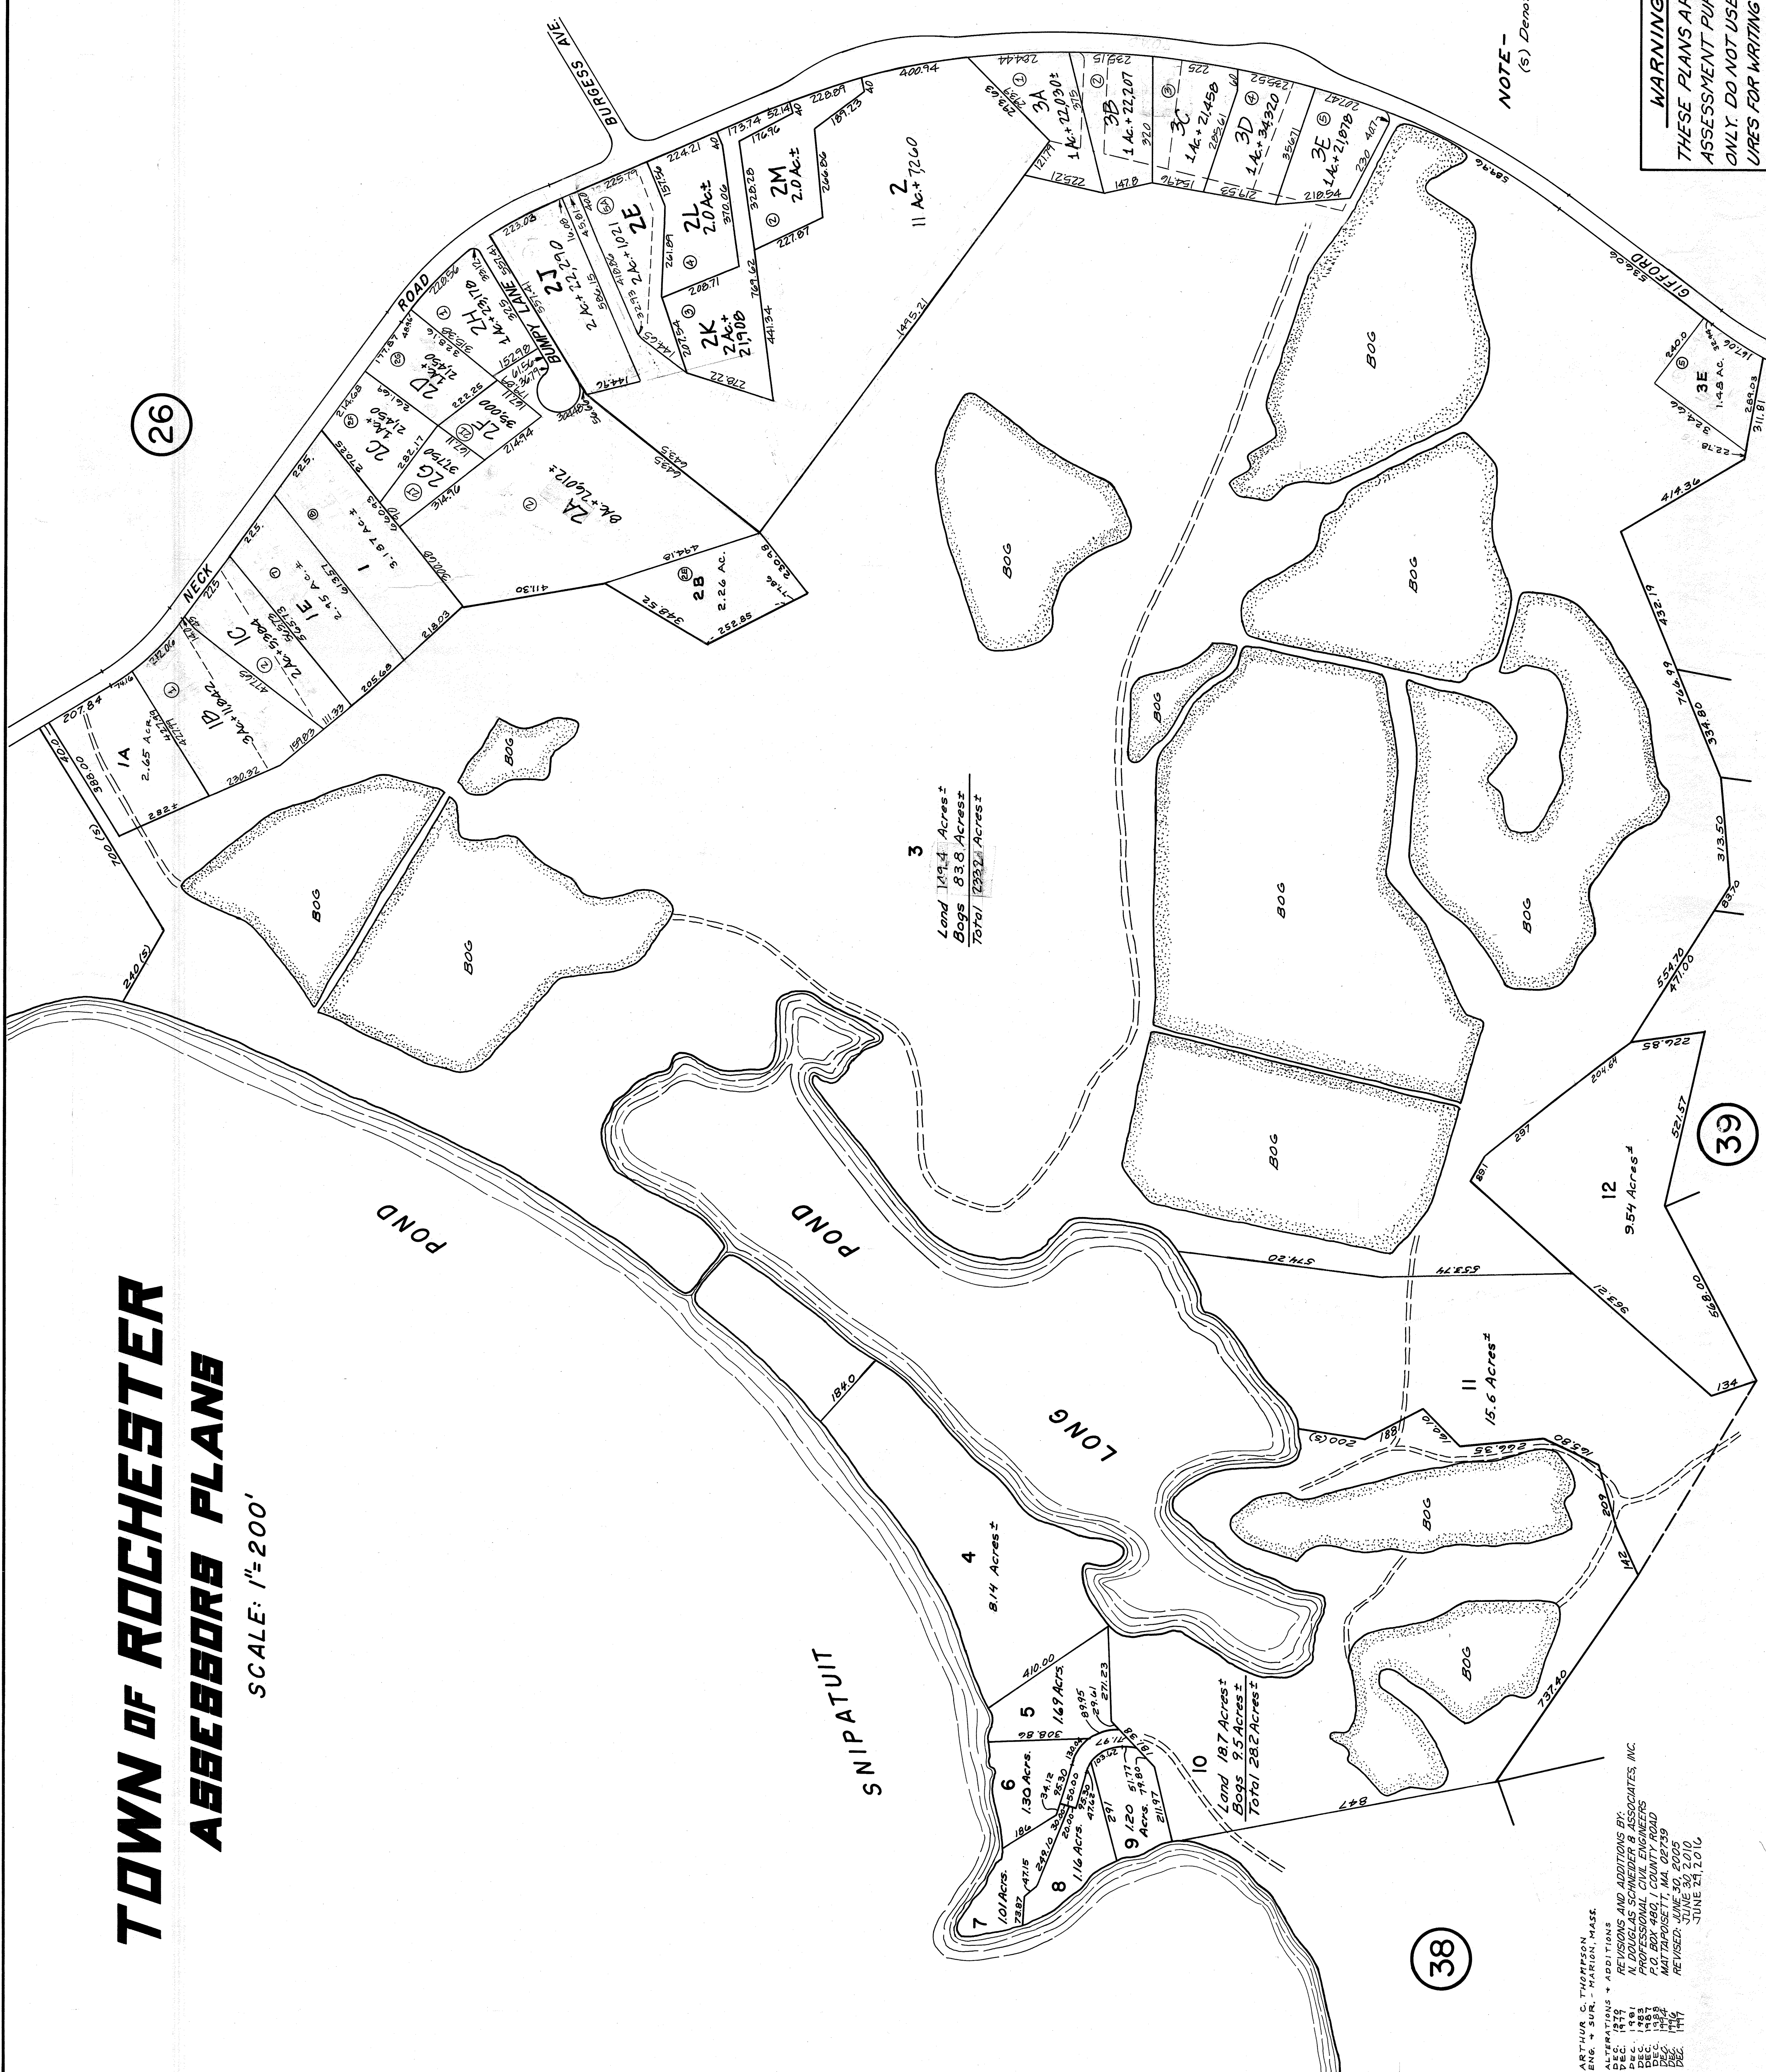


# TOWN OF ROCHESTER ABBEBBORG PLANS

SCALE: 1" = 200'

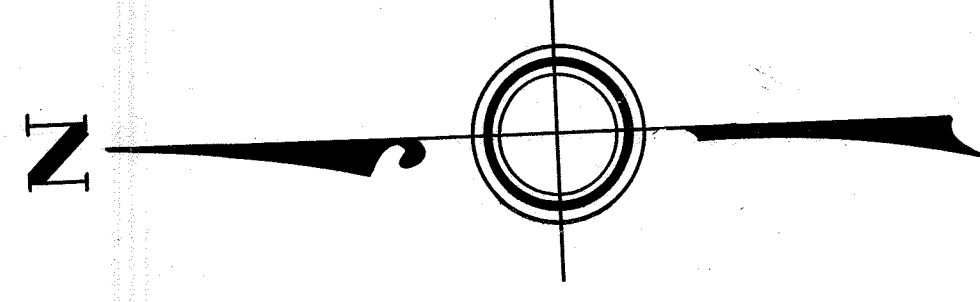

28

26

40

39

38

NOTE -  
(S) Denotes scaled distances.

**WARNING**  
THESE PLANS ARE FOR  
ASSESSMENT PURPOSES  
ONLY. DO NOT USE FIG-  
URES FOR WRITING DEEDS.

ARTHUR C. THOMPSON  
ENG. & SUR. - MARION, MASS.  
ALTERATIONS & ADDITIONS BY  
DEC. 1977  
REVISED AND ADDITIONS BY  
DEC. 1978  
PROFESSIONAL CIVIL ENGINEERS  
P.O. BOX 480, 1 COUNTY ROAD  
MANTHOUSSETT, MA 02045  
REVISED: JUNE 30, 2010  
JUNE 24, 2010